


Bij delegatie (besluit burgemeester van 09 mei 2023):

Elektronisch ondertekend door Jimmy Geeraerts, Algemeen directeur

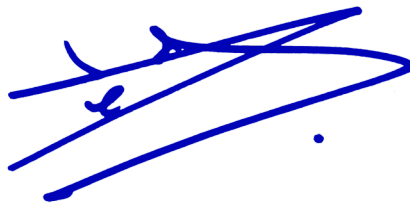

Elektronisch ondertekend door Yves De Smet, schepen ruimtelijke ordening





Coördinatenlijst Lambert '72		
Nr.	X	Y
1	-0.32	10.90
2	2.30	9.73
5	7.28	12.28
8	24.30	17.92
9	38.25	22.62
11	36.99	28.36
12	28.45	25.50
14	27.33	27.97
28	12.74	46.33
29	-4.46	29.68
34	23.56	48.08
39	33.36	37.40
40	24.07	35.07
41	20.00	44.71
42	25.58	45.88
43	21.27	41.71
44	36.72	29.04
45	28.11	26.23

GEMEENTE: DENDERLEEUEW

EX: DENDERLEEUEW

KADASTRAAL BEKEND:

1e AFD

SECTIE: A

nr. 810K

PV VAN OPMETING & AFPALING

DATUM:

14/05/2014

SCHAAL:

1/150

OPGEMAAKT DOOR:



STUDIEBUREEL HDP

KAPELLESTRAAT 162

9473 WELLE


tel 053/66.79.56

fax 053/67.39.86

bjorn@studiebureau-hdp.be

BJORN DE PRIL

Ind Ing Landmeten
Gezwooren Landmeter Expert,
beëdigd door de rechtbank van
1ste aanleg te Dendermonde
Nr. tableau van de landmeters:
LAN 40779

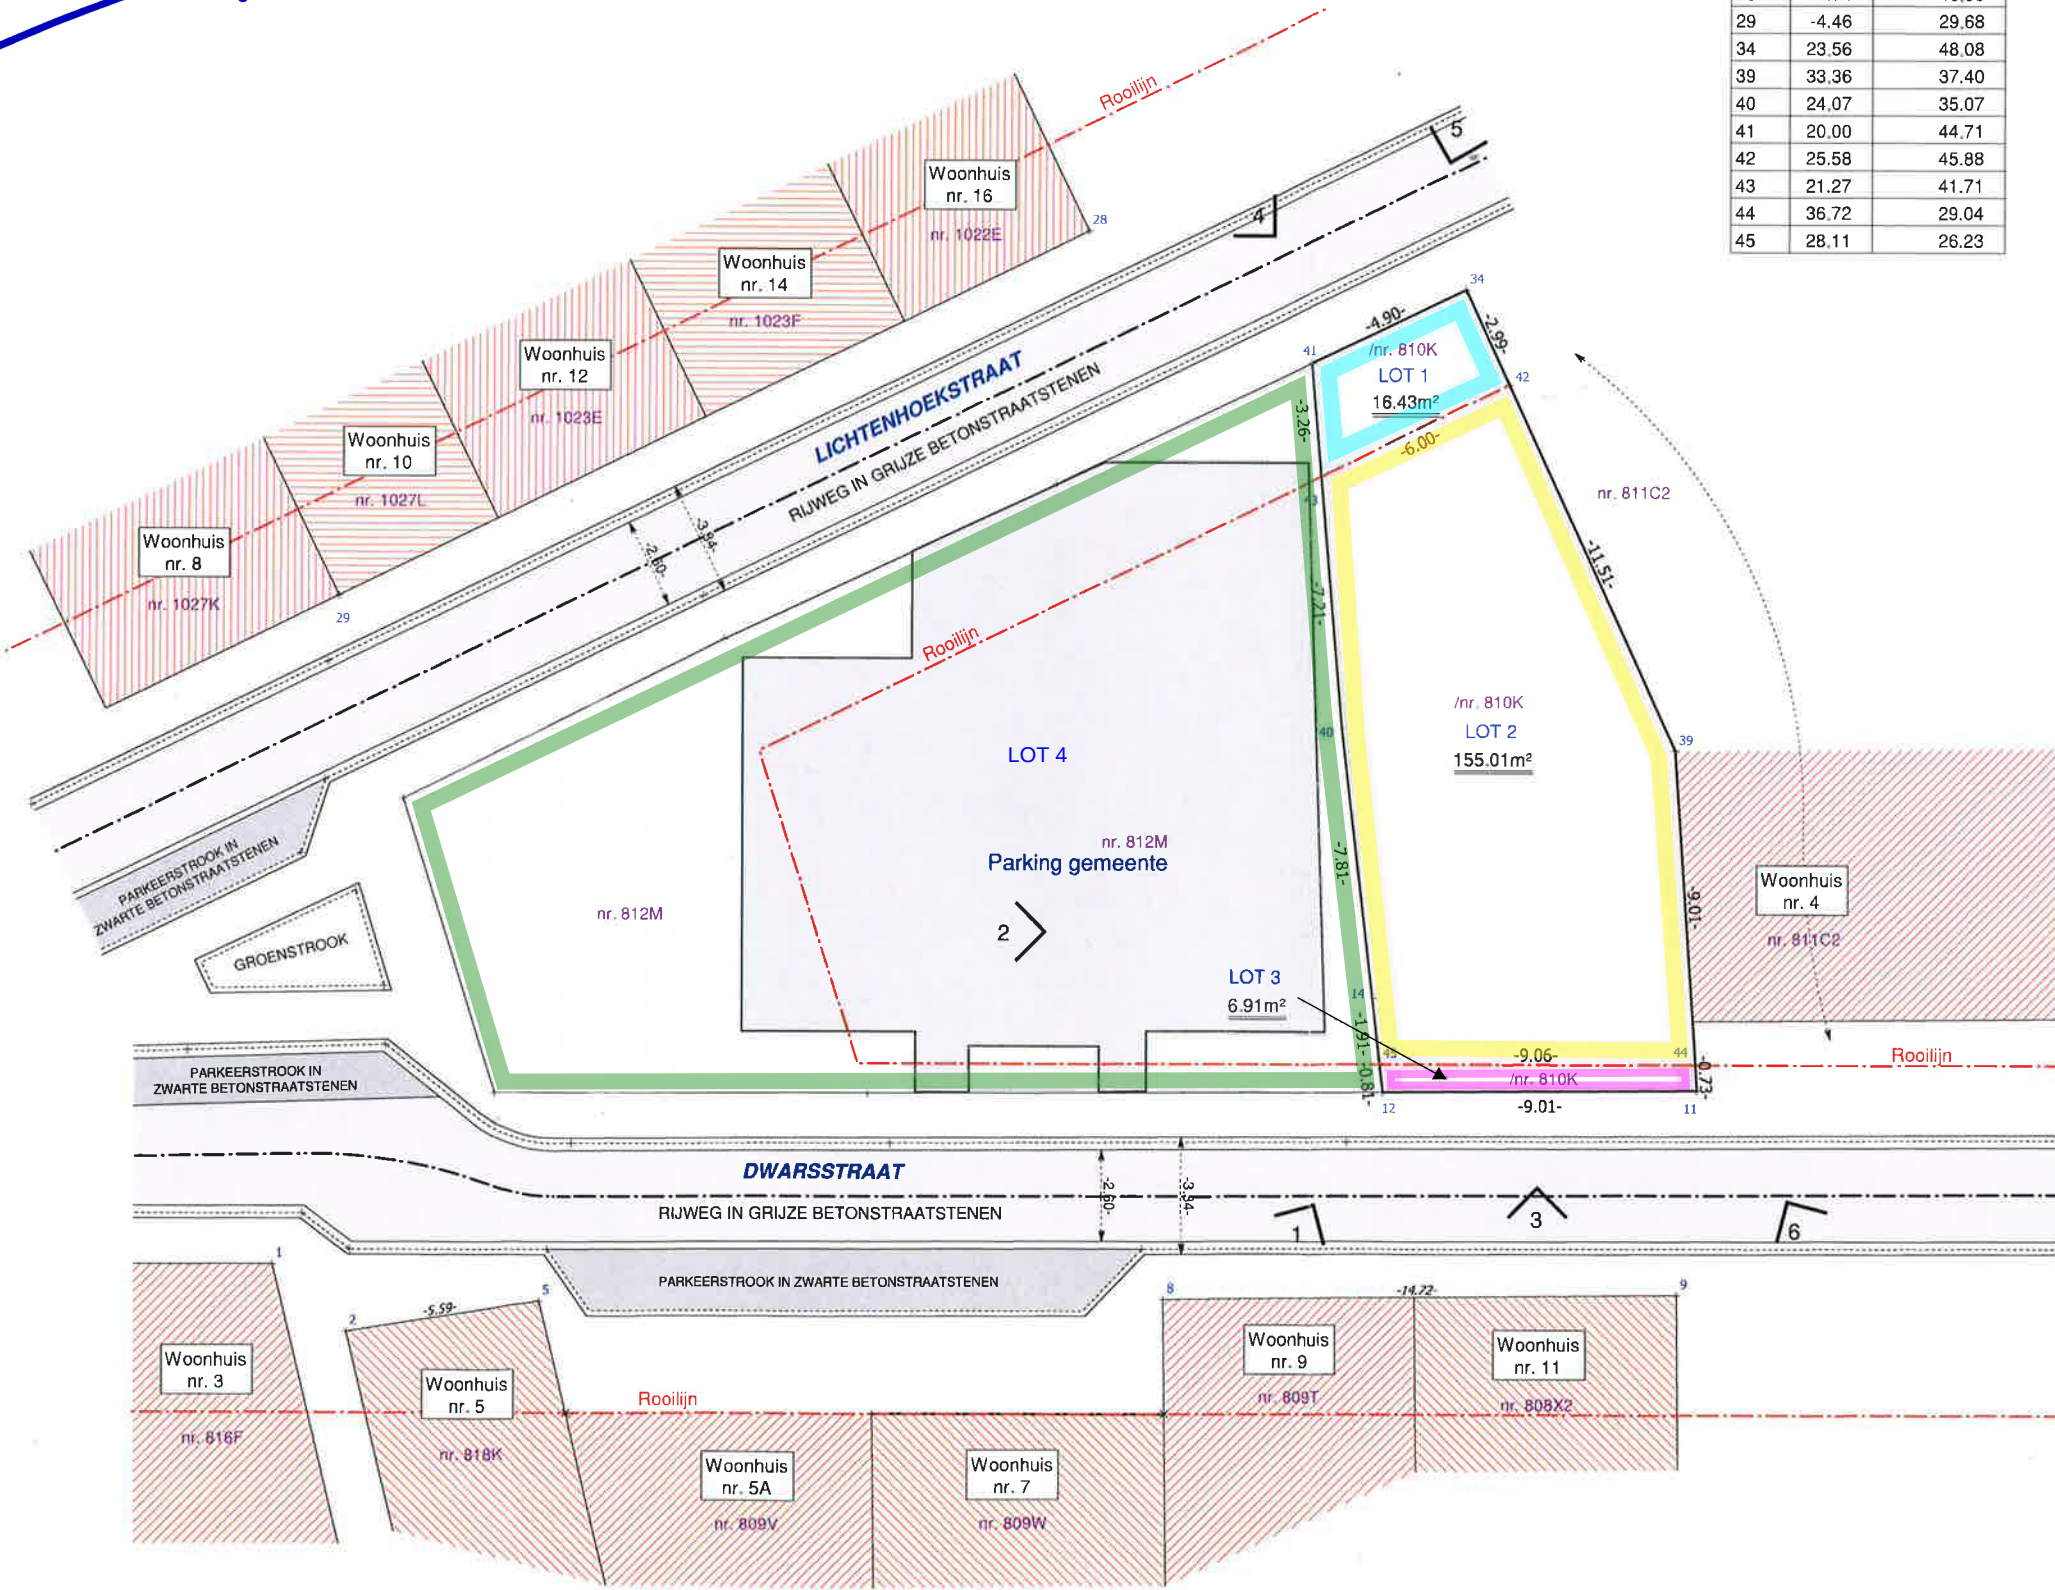

De grenspunten van de loten zijn niet gematerialiseerd.